


**SANGHA BALCONY**  
GROUP MEDITATION -OR-  
RETREAT LODGING

**VISION SCREENS**  
LOUVER / PIVOT CONTROL

**GABION WALL**  
ENTRY ELEMENT W/  
FCM LOGO

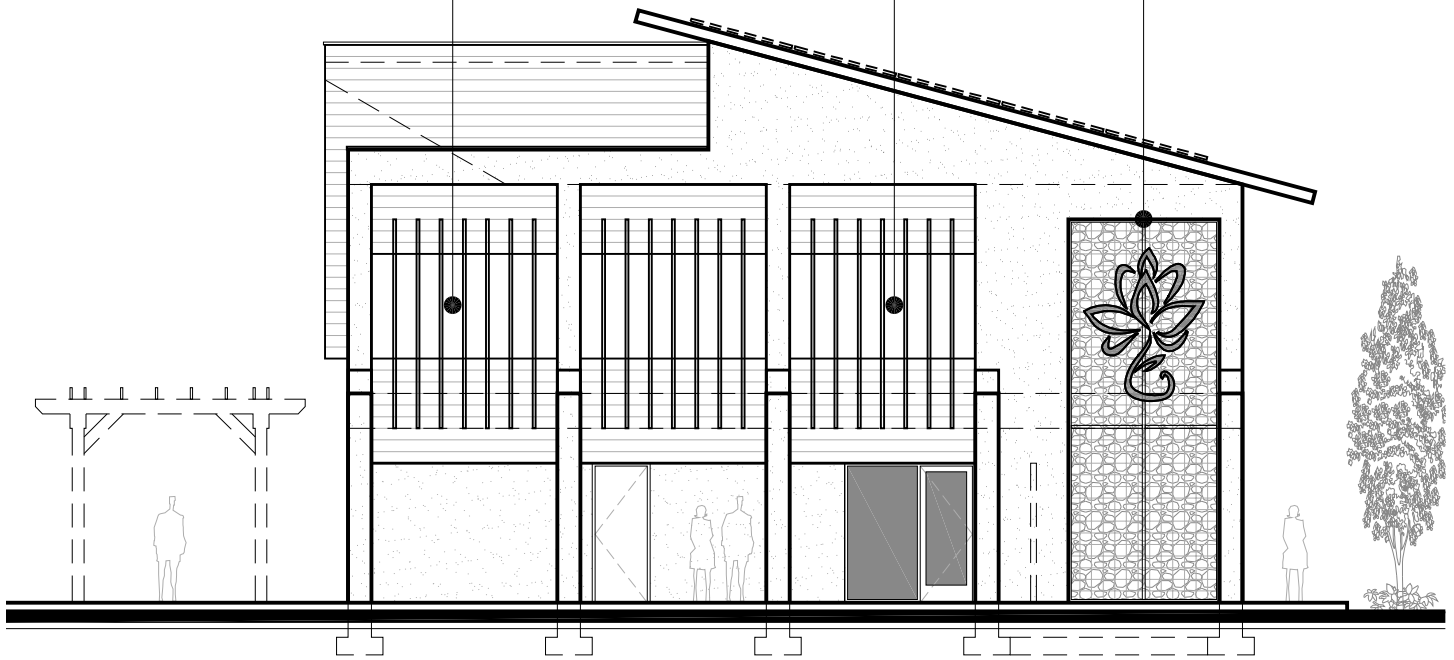


**WEST FACADE**

**GARDEN ELEMENT**  
SOLITUDE MEDITATION

**WATER ELEMENT**  
SOLITUDE MEDITATION

**SANGHA ROOF DECK**  
GROUP MEDITATION

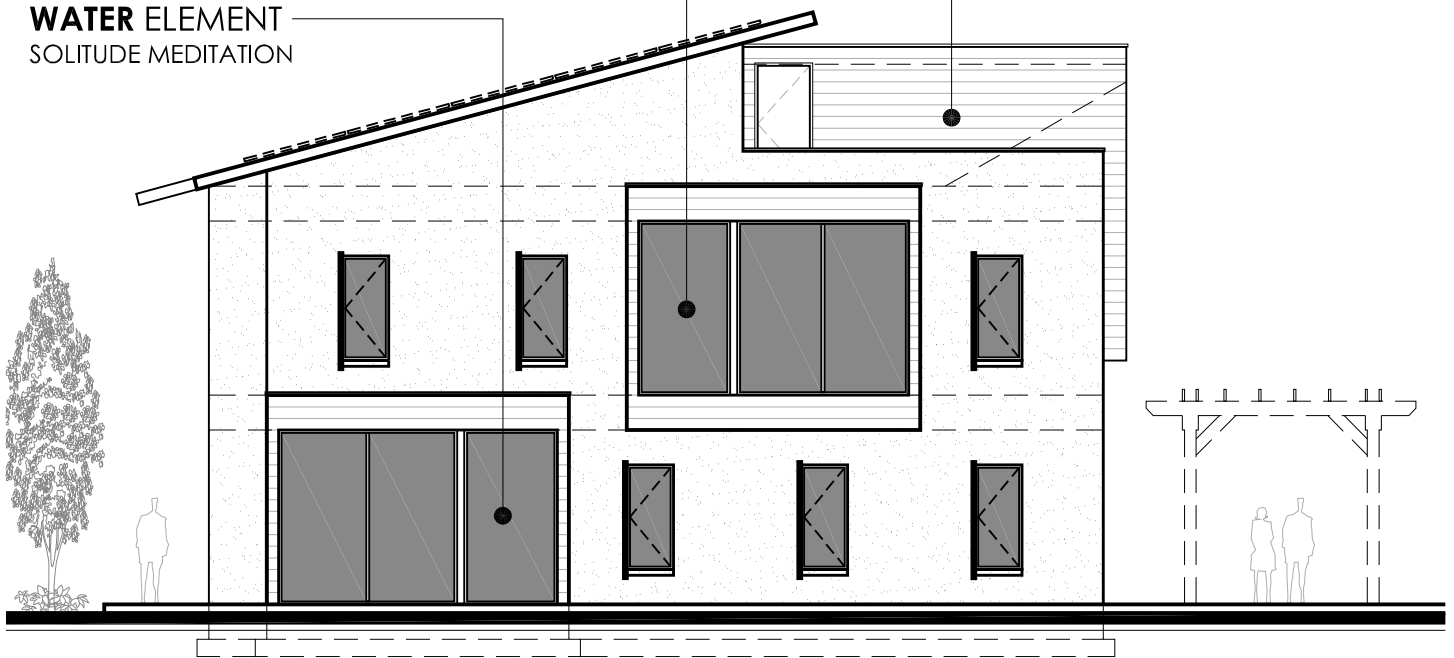

**EAST FACADE**

Note | Reference : Schematic Document Not for Construction





JUNTO Design Studio : Architecture + Interior Design + Branding

**Florida Community of Mindfulness**

Date : 07.13.2017 | Scale : N.T.S.

**EE.01**

Exterior Elevations v1

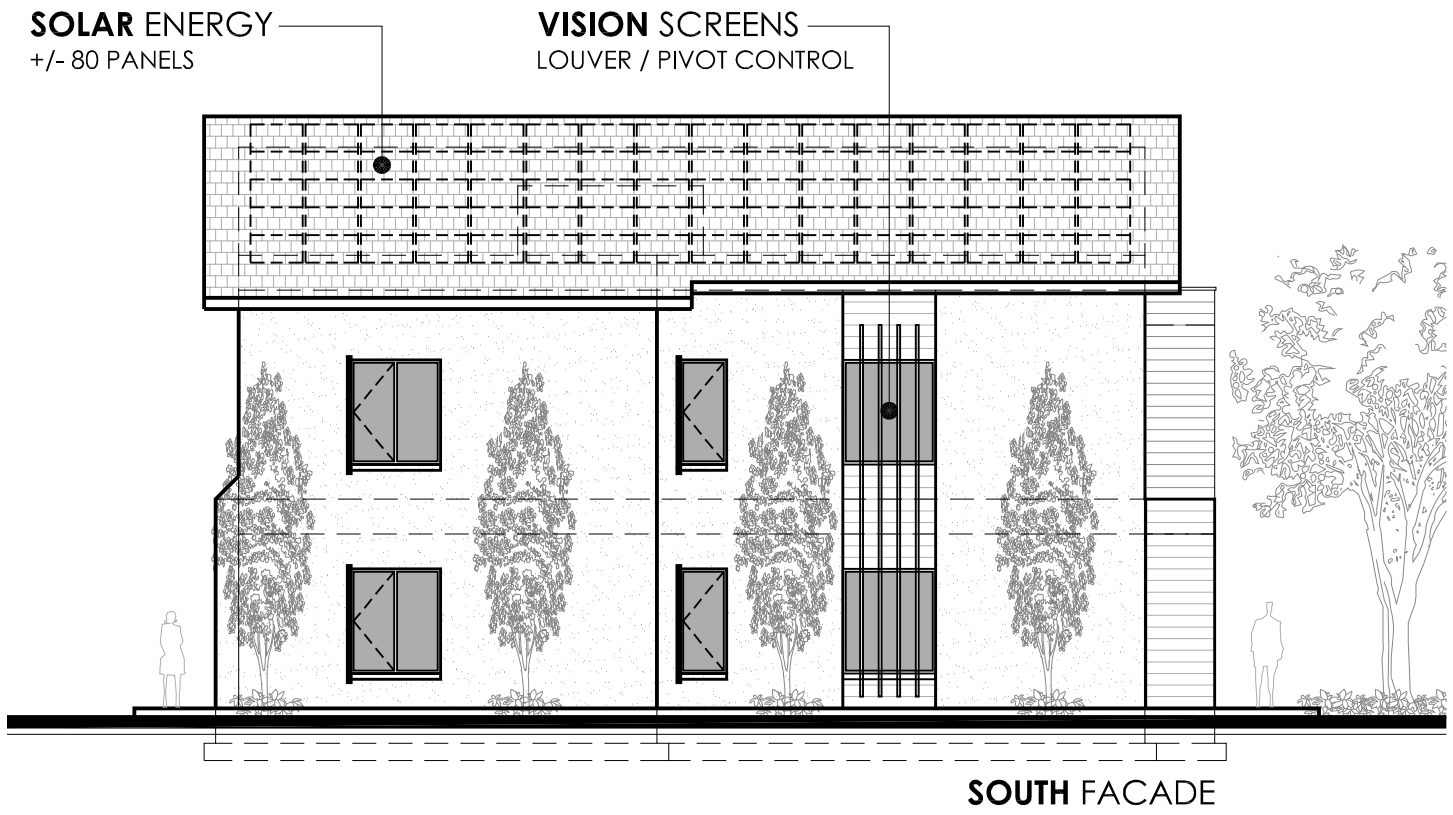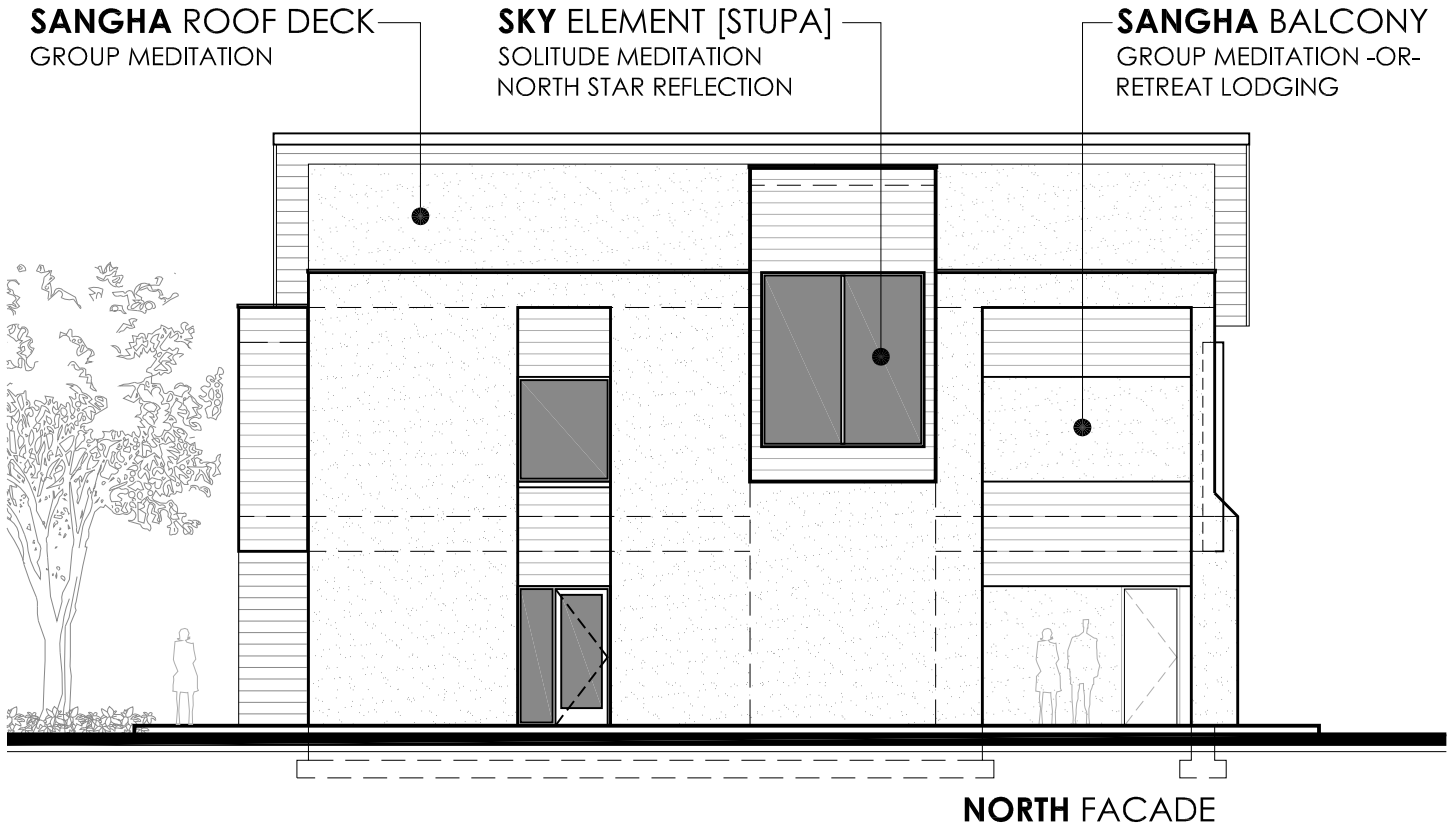

Note | Reference : Schematic Document Not for Construction